
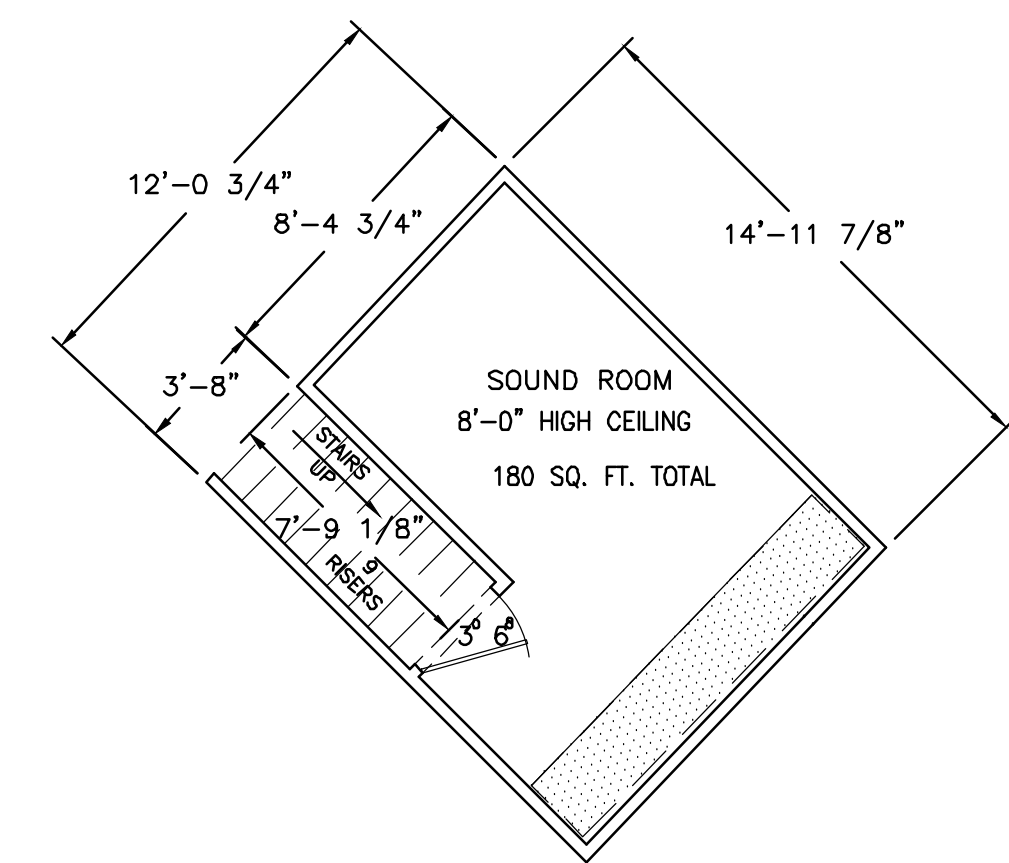


General Notes
CONTRACTOR: TO VERIFY ALL DIMENSION ON SITE OF PROJECT

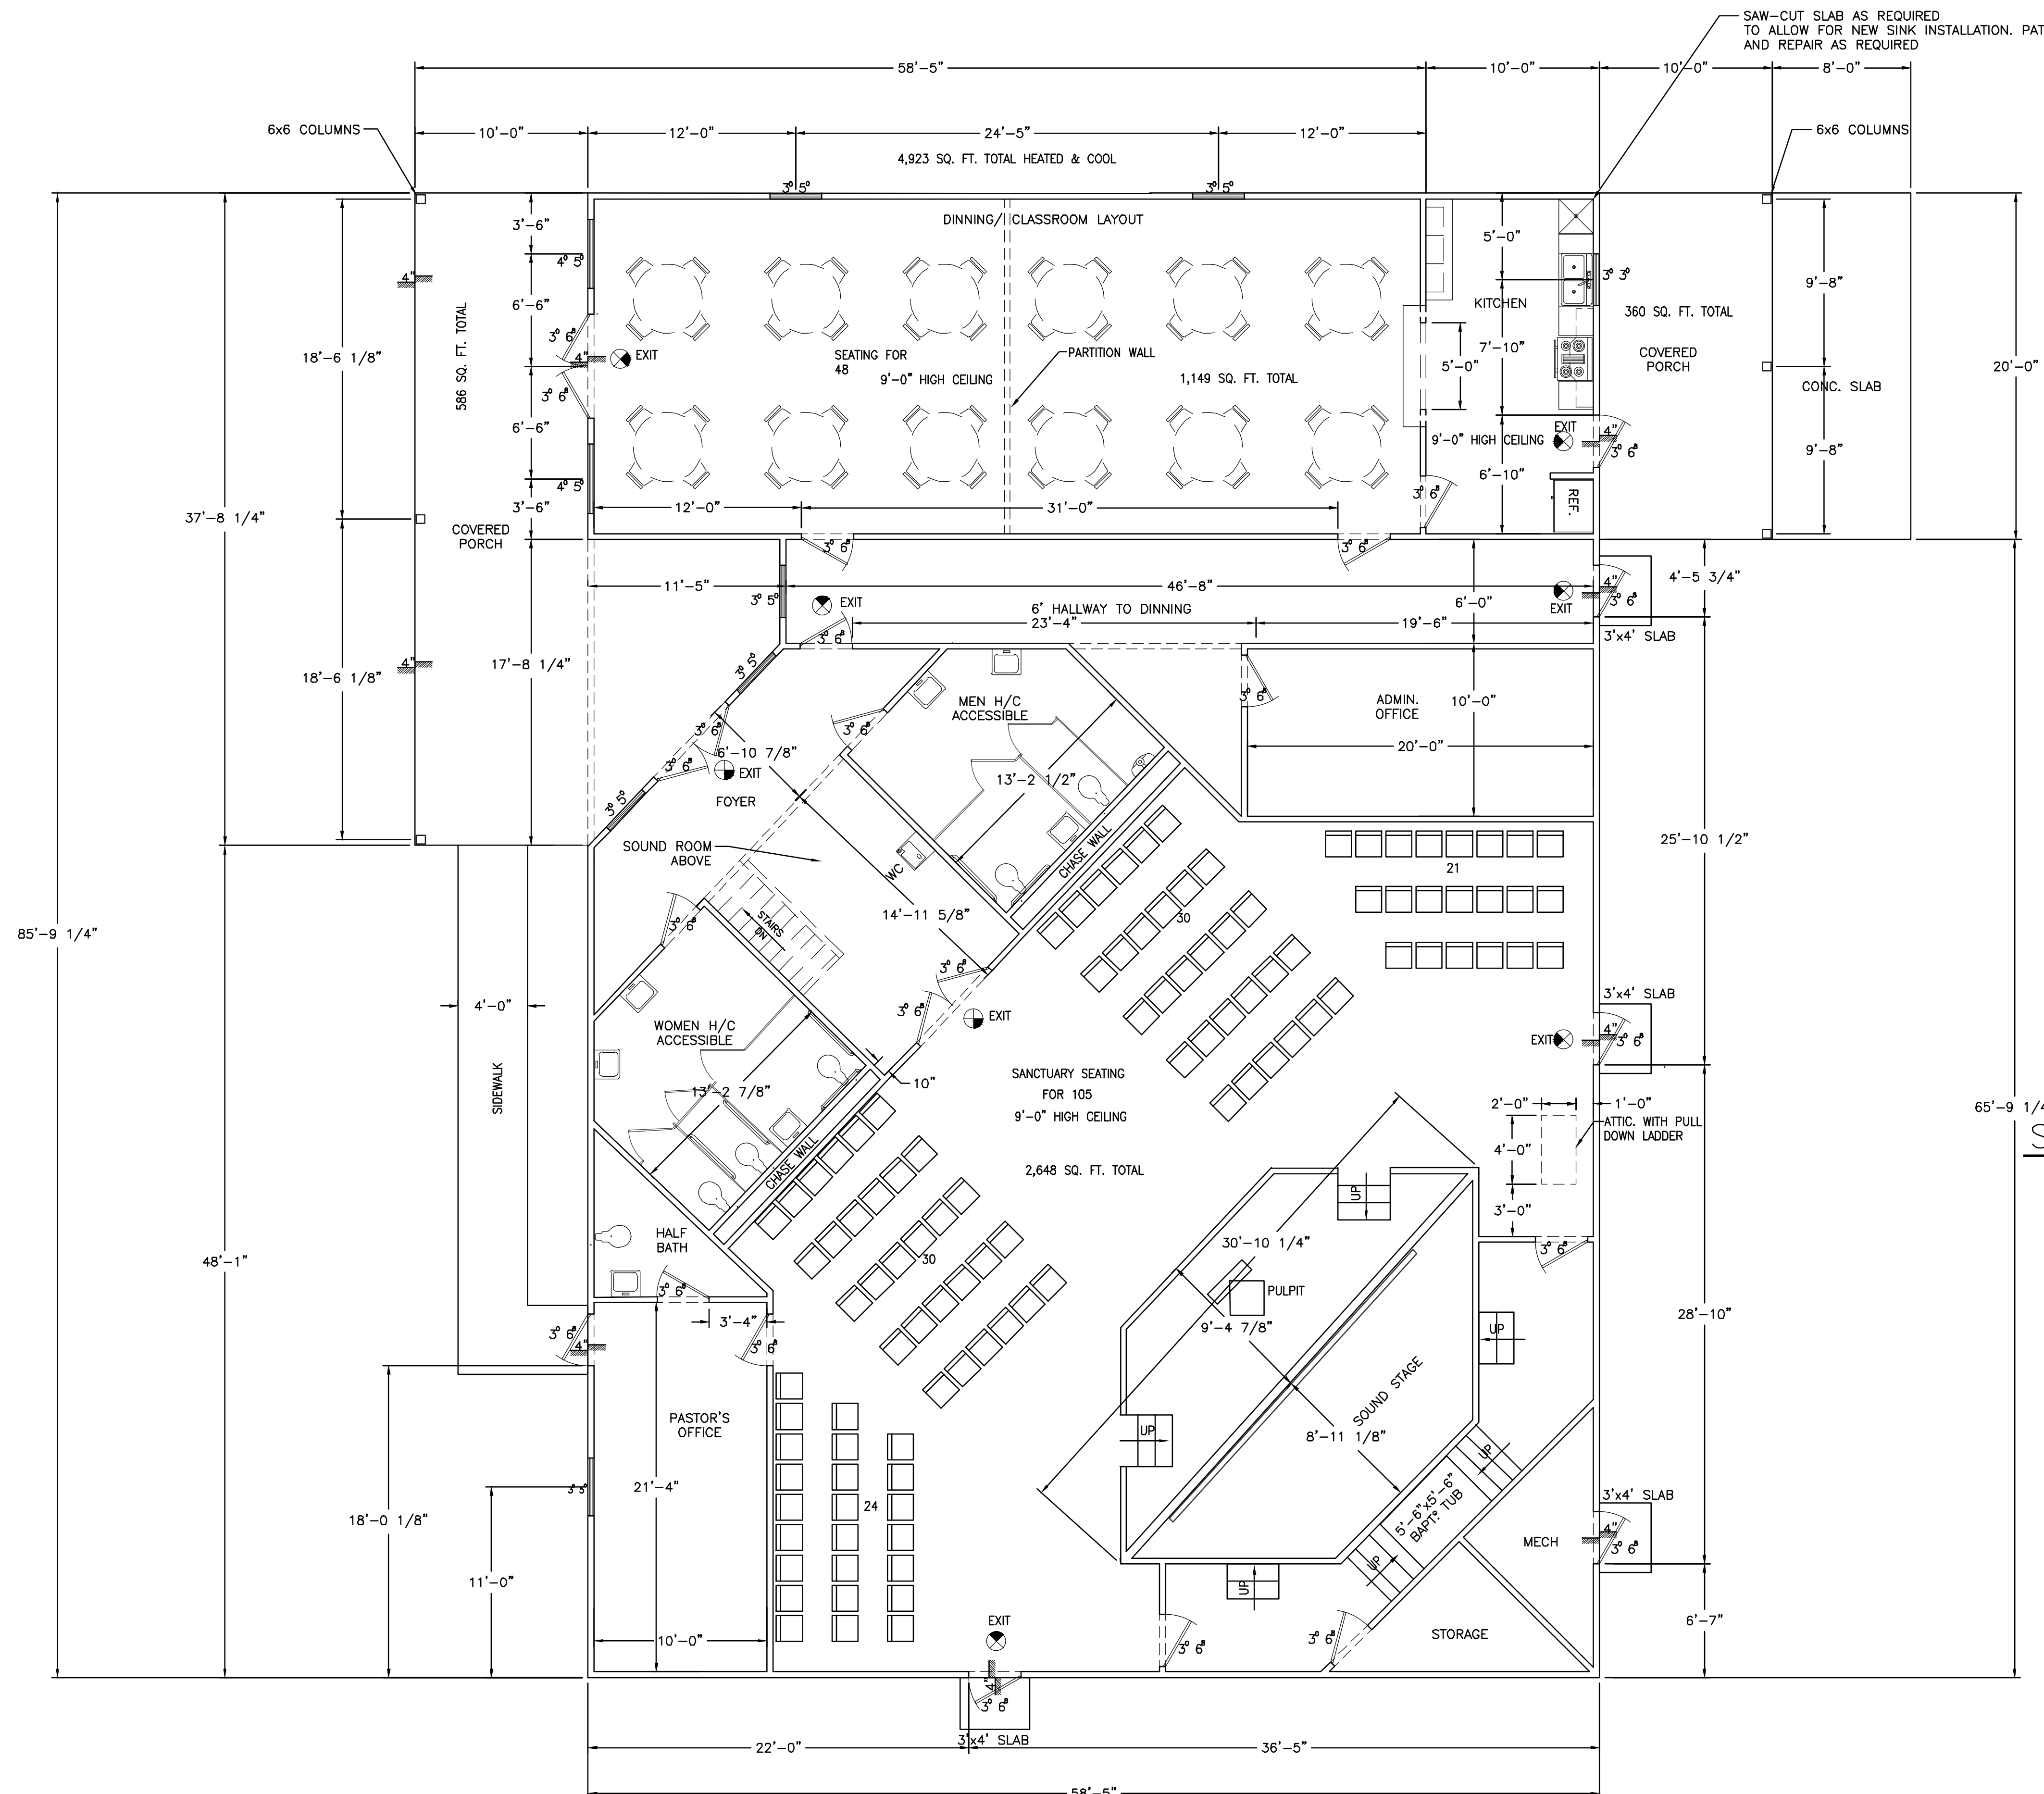

65'-9 1/4"
SOUND ROOM
SCALE: 3/16=1'-0"

FLOOR PLAN
58'-5"
SCALE: 3/16=1'-0"
NOT FOR CONSTRUCTION

No.	Revision/Issue	Date

Firm Name and Address
SLOAN'S DRAFTING
96 ALLEN RANCH LANE
HAVANA, FL 32333

Project Name and Address
RGCC
1287 S JEFFERSON ST.
MONTICELLO, FL 32344

Project	Sheet
CHURCH DESIGN	A1.1
Date	
Scale	

03/21/22
3/16"=1'-0"