



General Notes

CONTRACTOR: TO VERIFY ALL DIMENSION ON SITE OF PROJECT

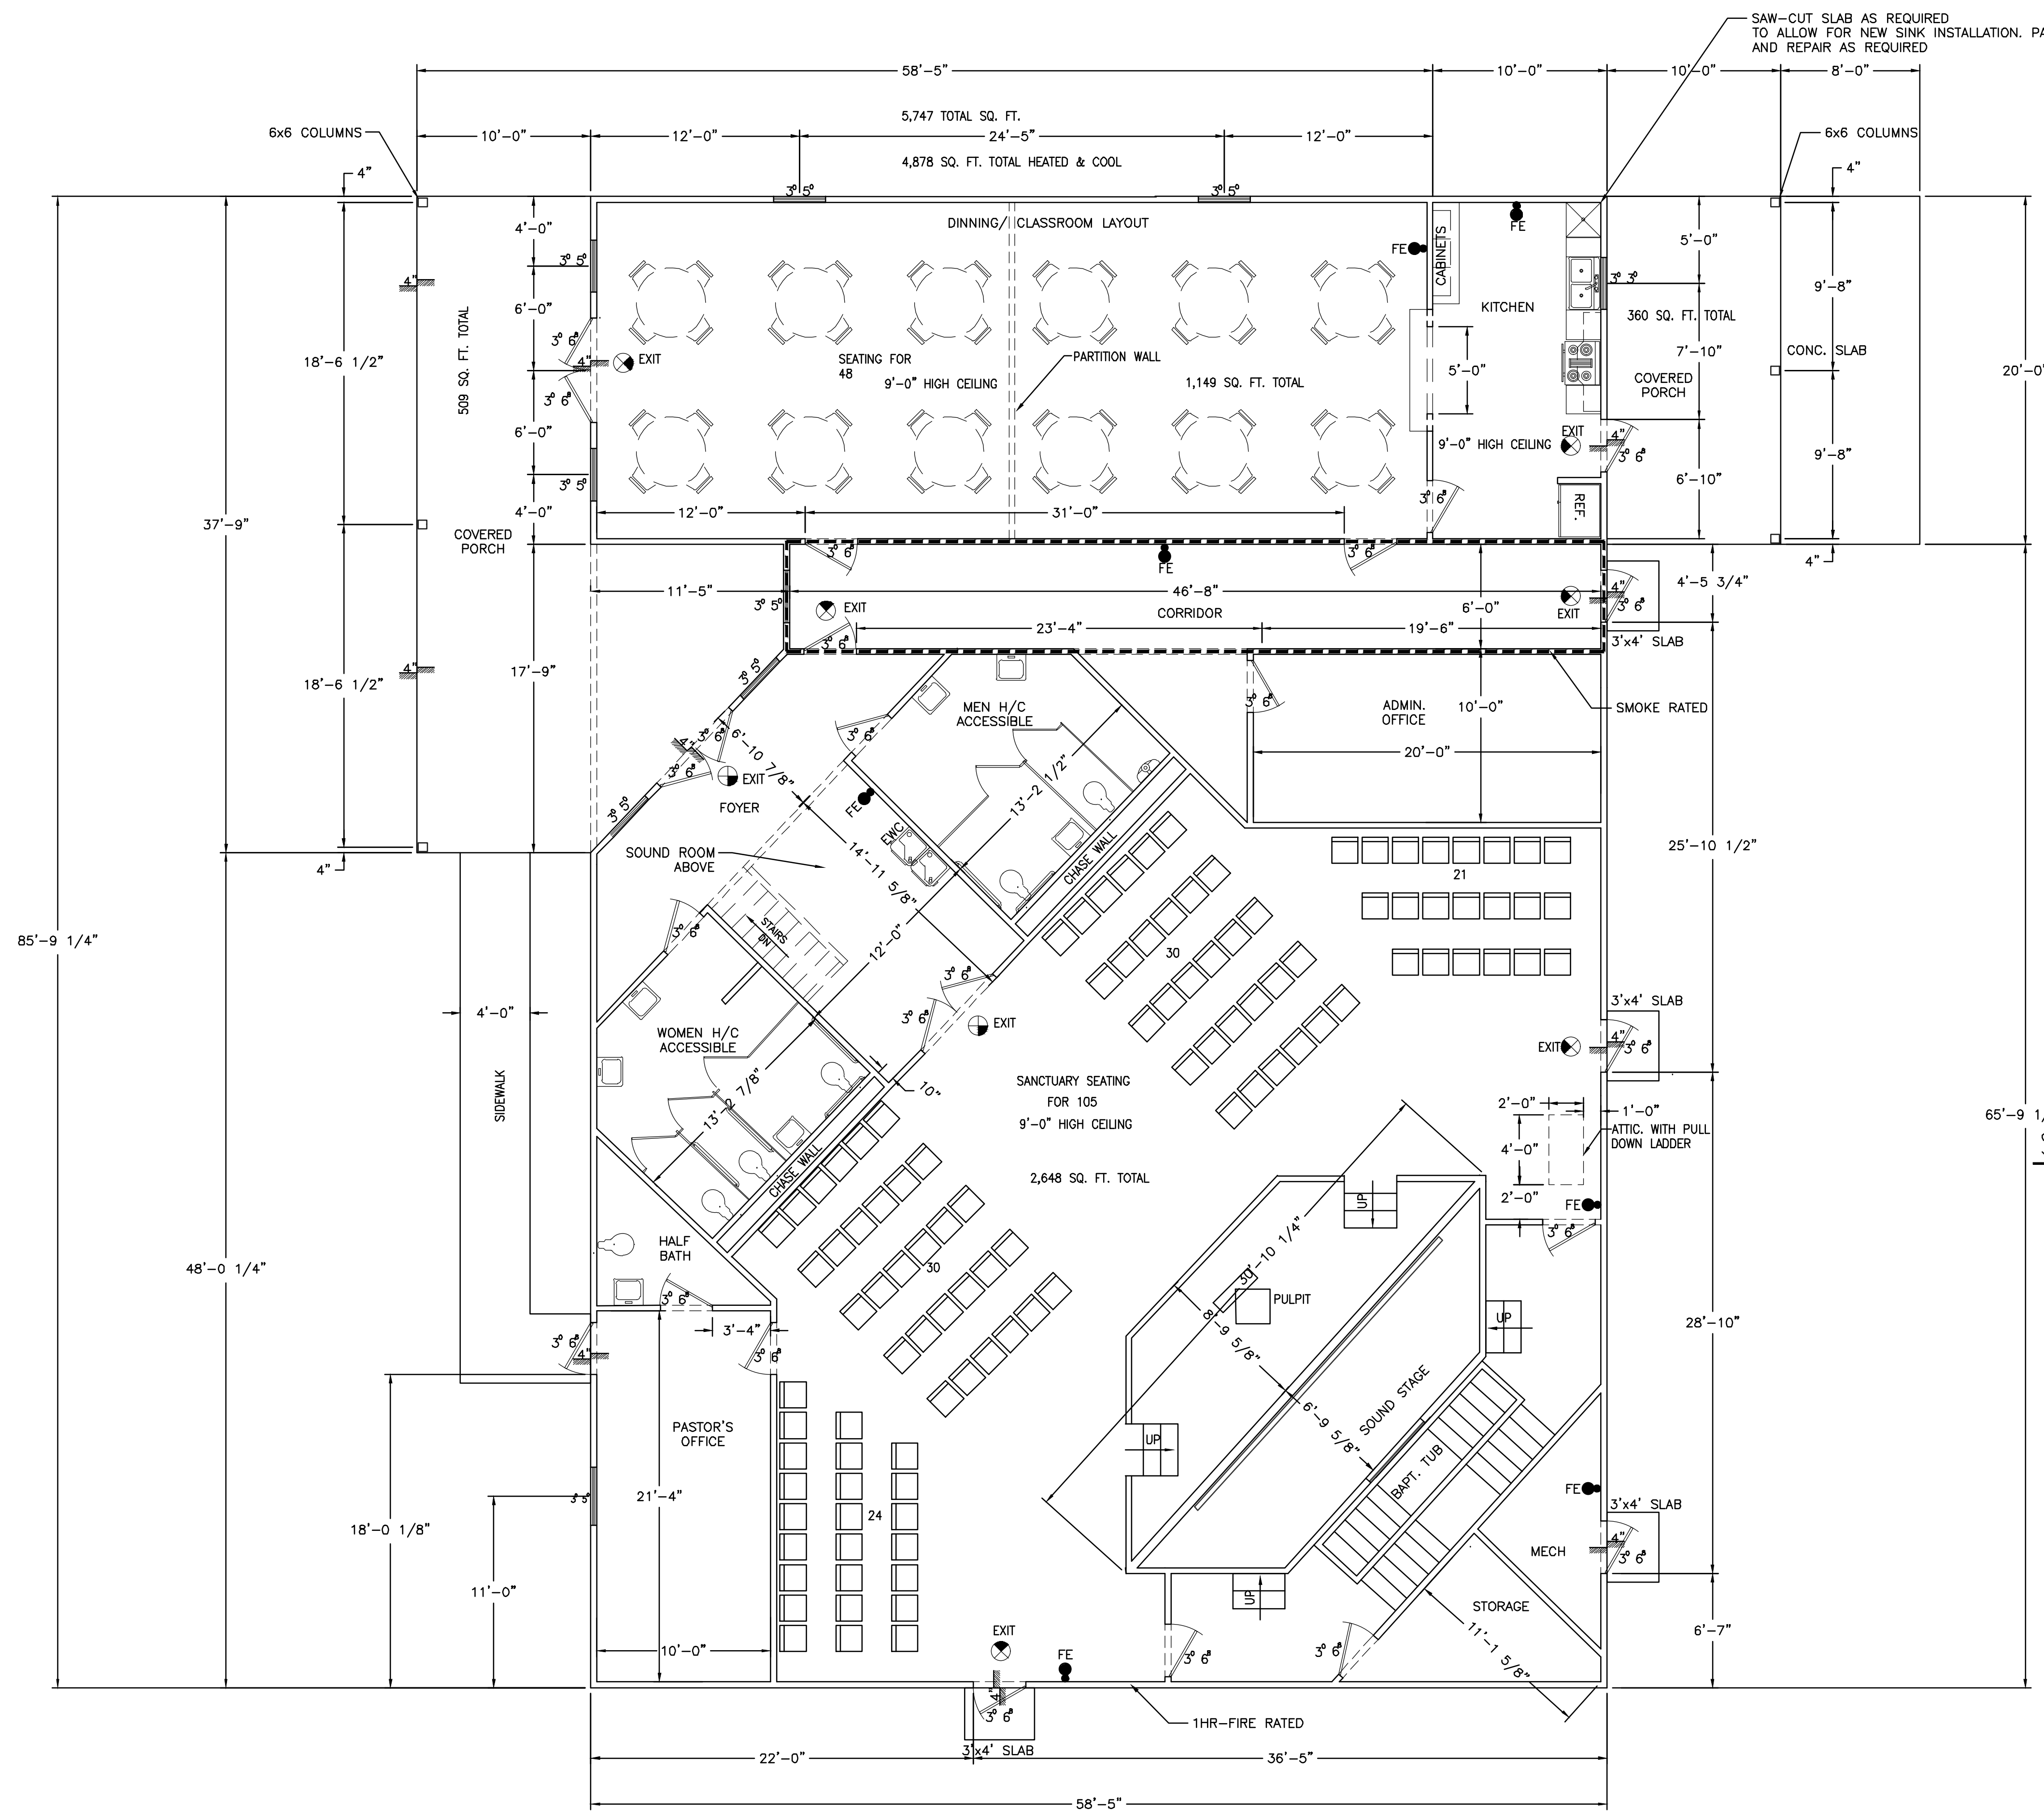

FLOOR PLAN
SCALE: 3/16"=1'-0"

NOT FOR CONSTRUCTION

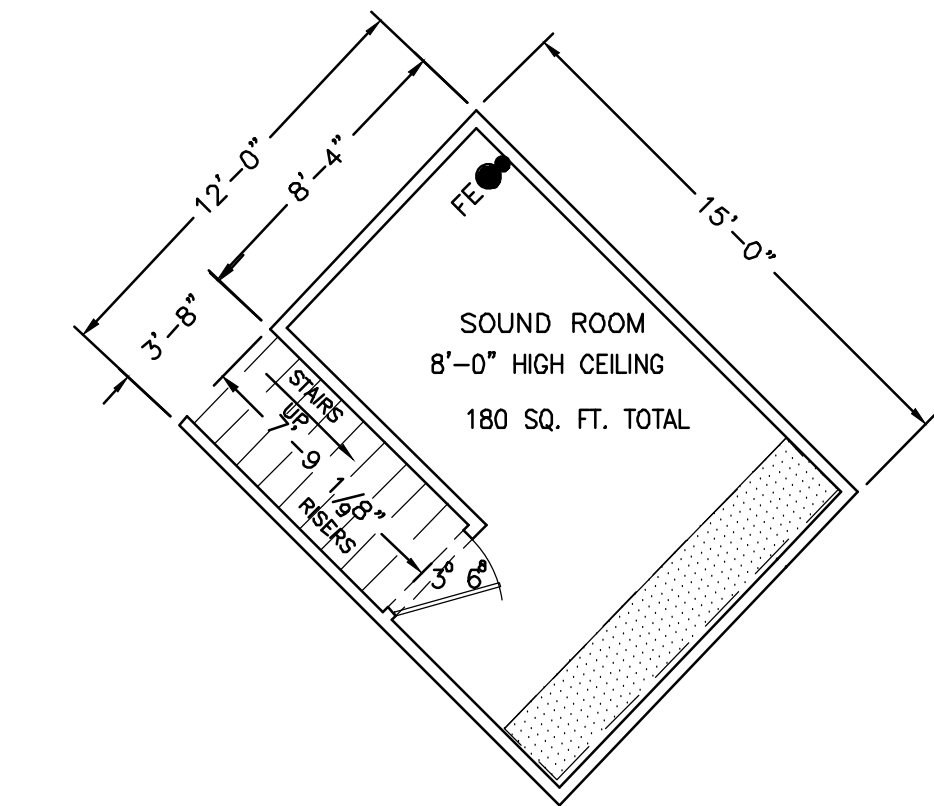

SOUND ROOM
SCALE: 3/16"=1'-0"

No.	Revision/Issue	Date

Firm Name and Address
SLOAN'S DRAFTING
96 ALLEN RANCH LANE
HAVANA, FL 32333

Project Name and Address
RGCC
1287 S JEFFERSON ST.
MONTICELLO, FL 32344

Project CHURCH DESIGN	Sheet
Date 03/21/22	A1.1
Scale 3/16"=1'-0"	